


Gemarkung
Reuden
Flur 3

WA	II
0,3	0,6
o \triangle ED	SD, WD 27 - 45°
4,40	

WA	II
0,3	0,6
o \triangle ED	SD, WD 27 - 45°
4,40	

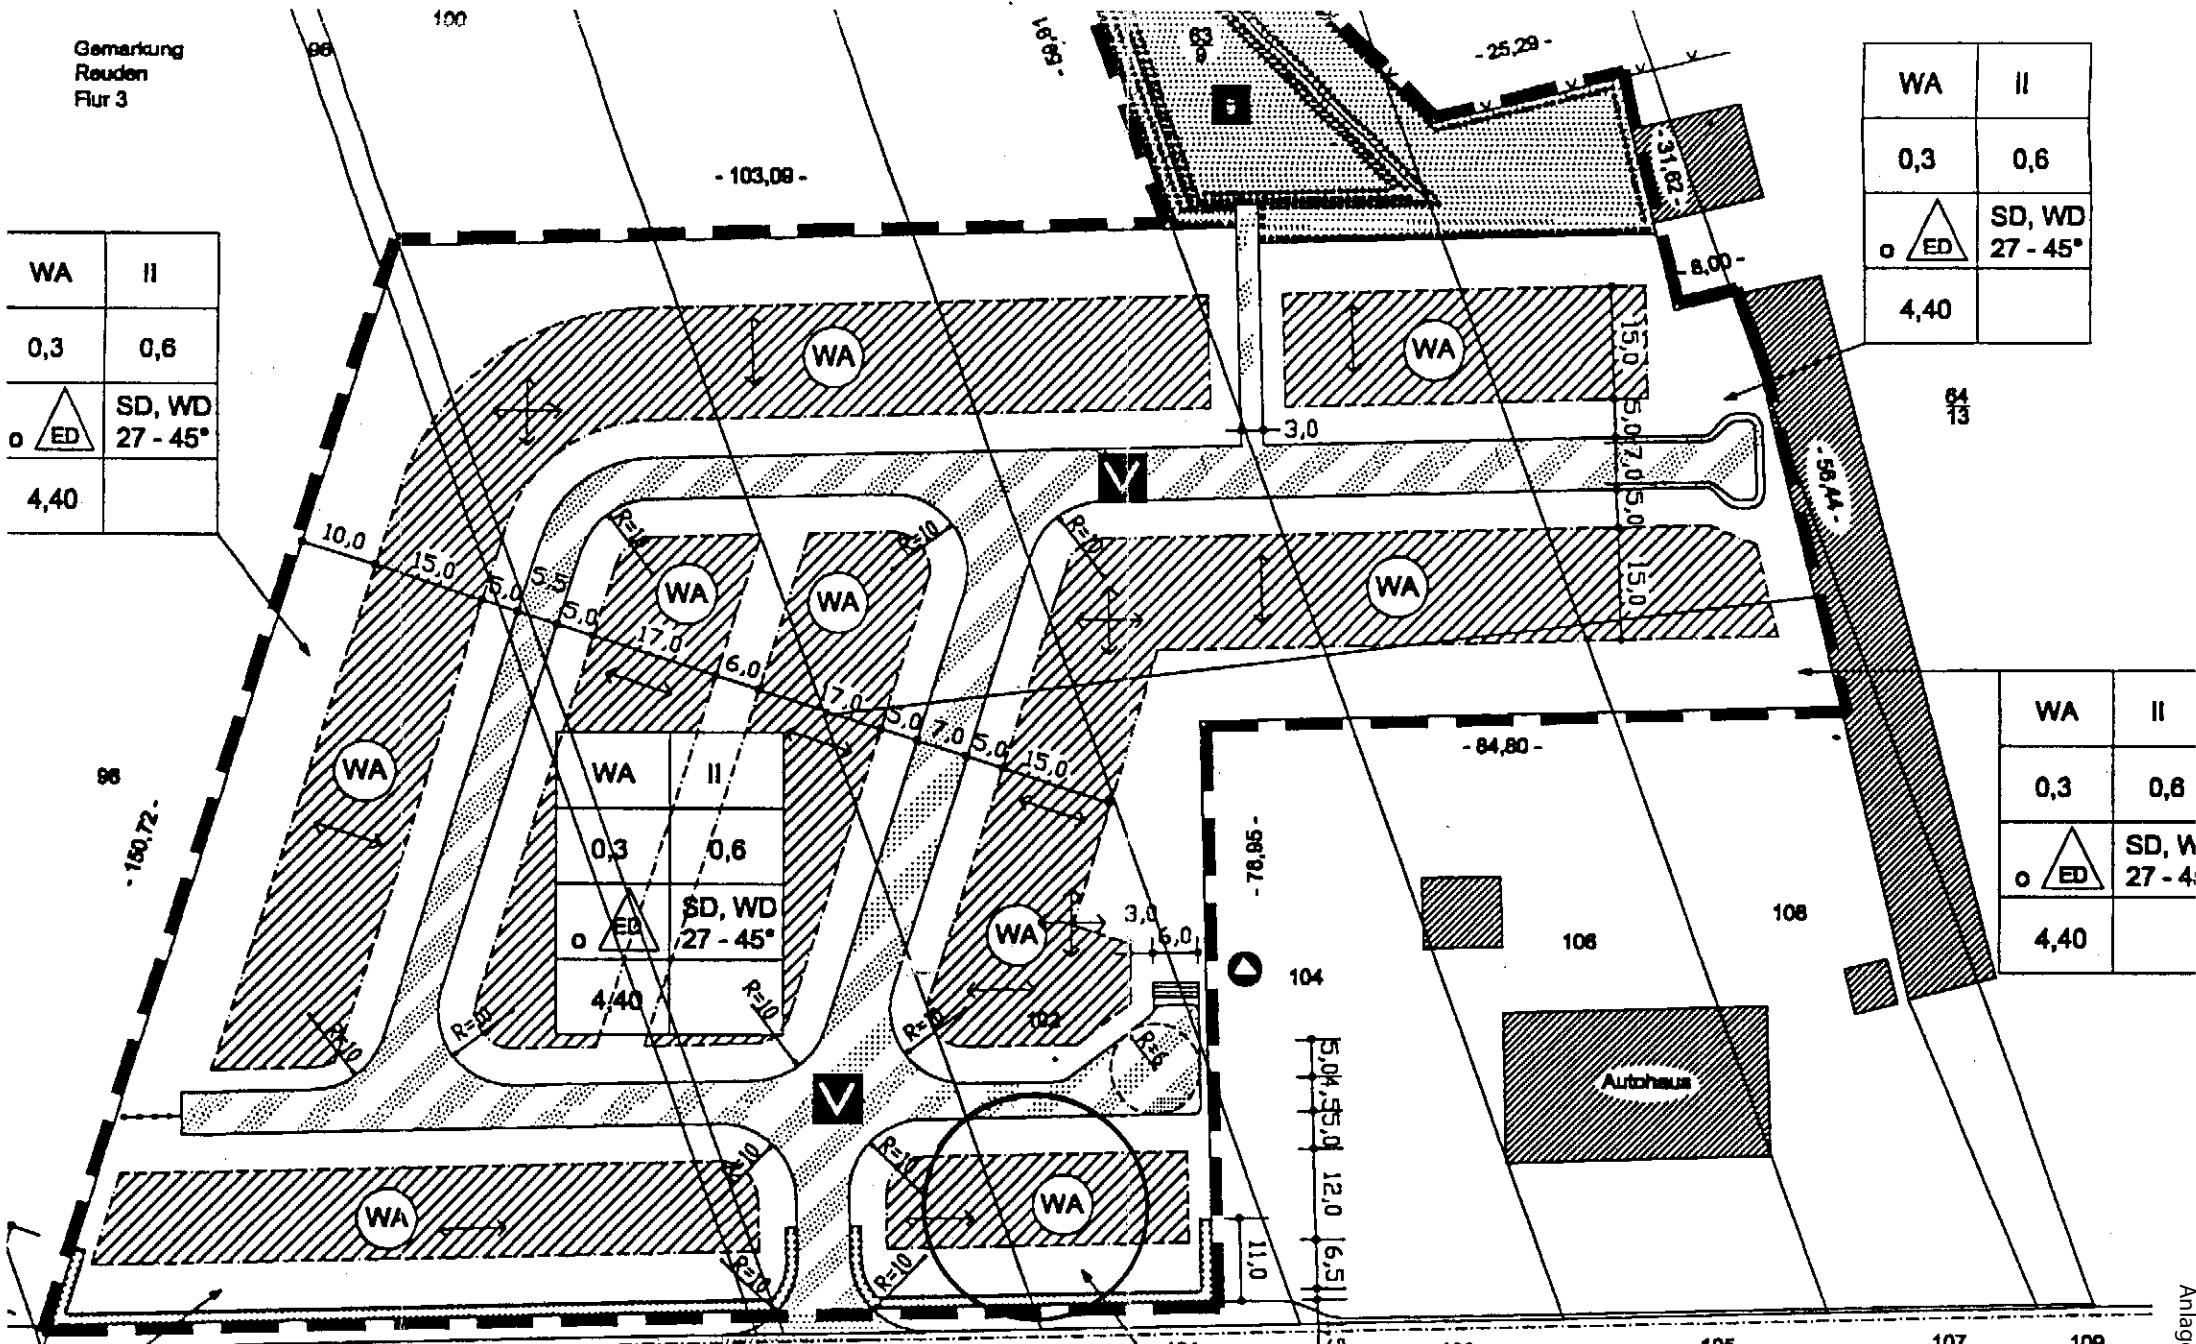

WA	II
0,3	0,6
o \triangle ED	SD, W 27 - 4
4,40	

Gemarkung
Wolfen
Flur 8

II
0,8

WA	II
0,4	0,8