


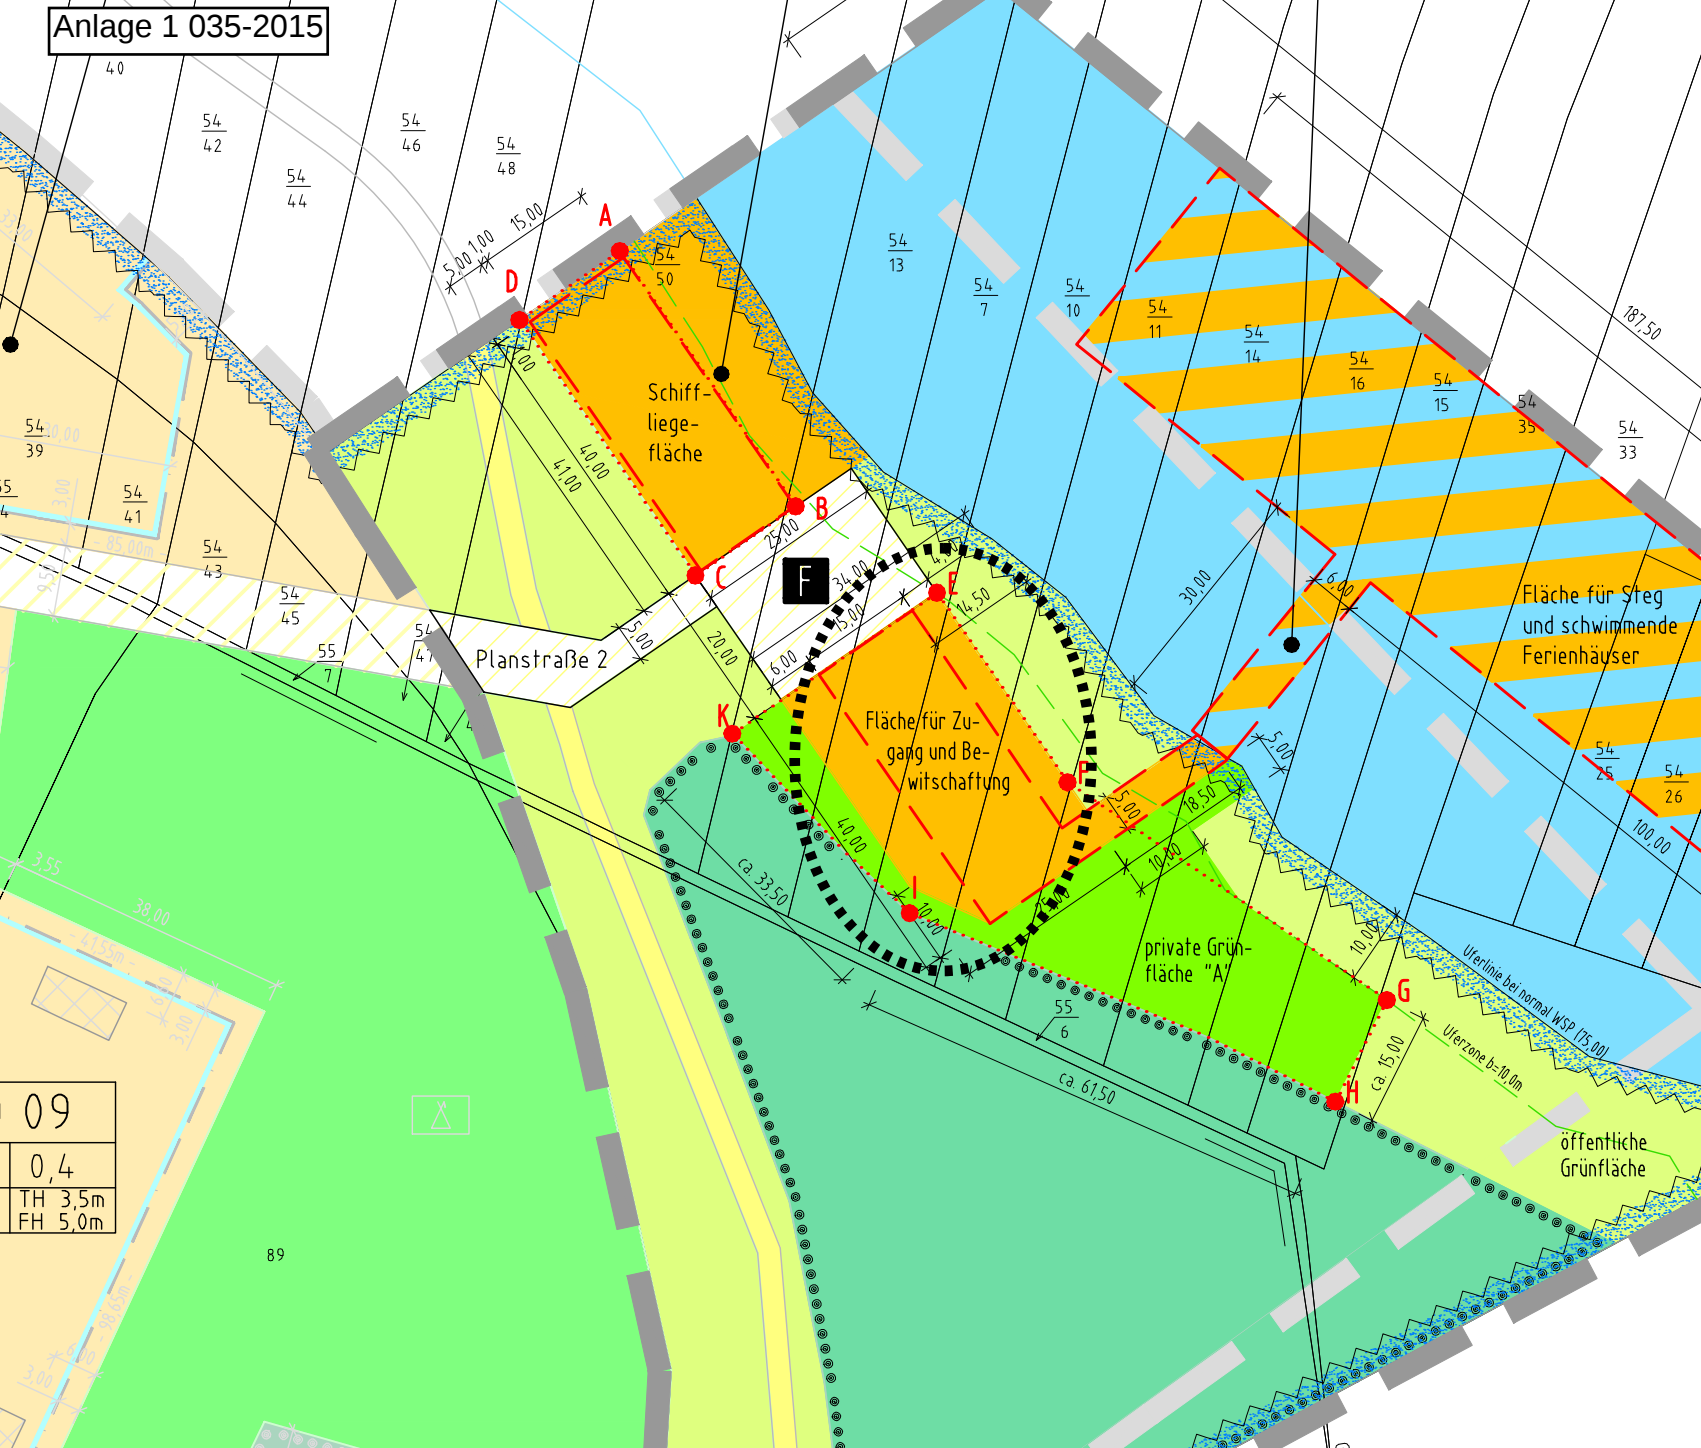

09
0,4
TH 3,5m
FH 5,0m