


Teil A

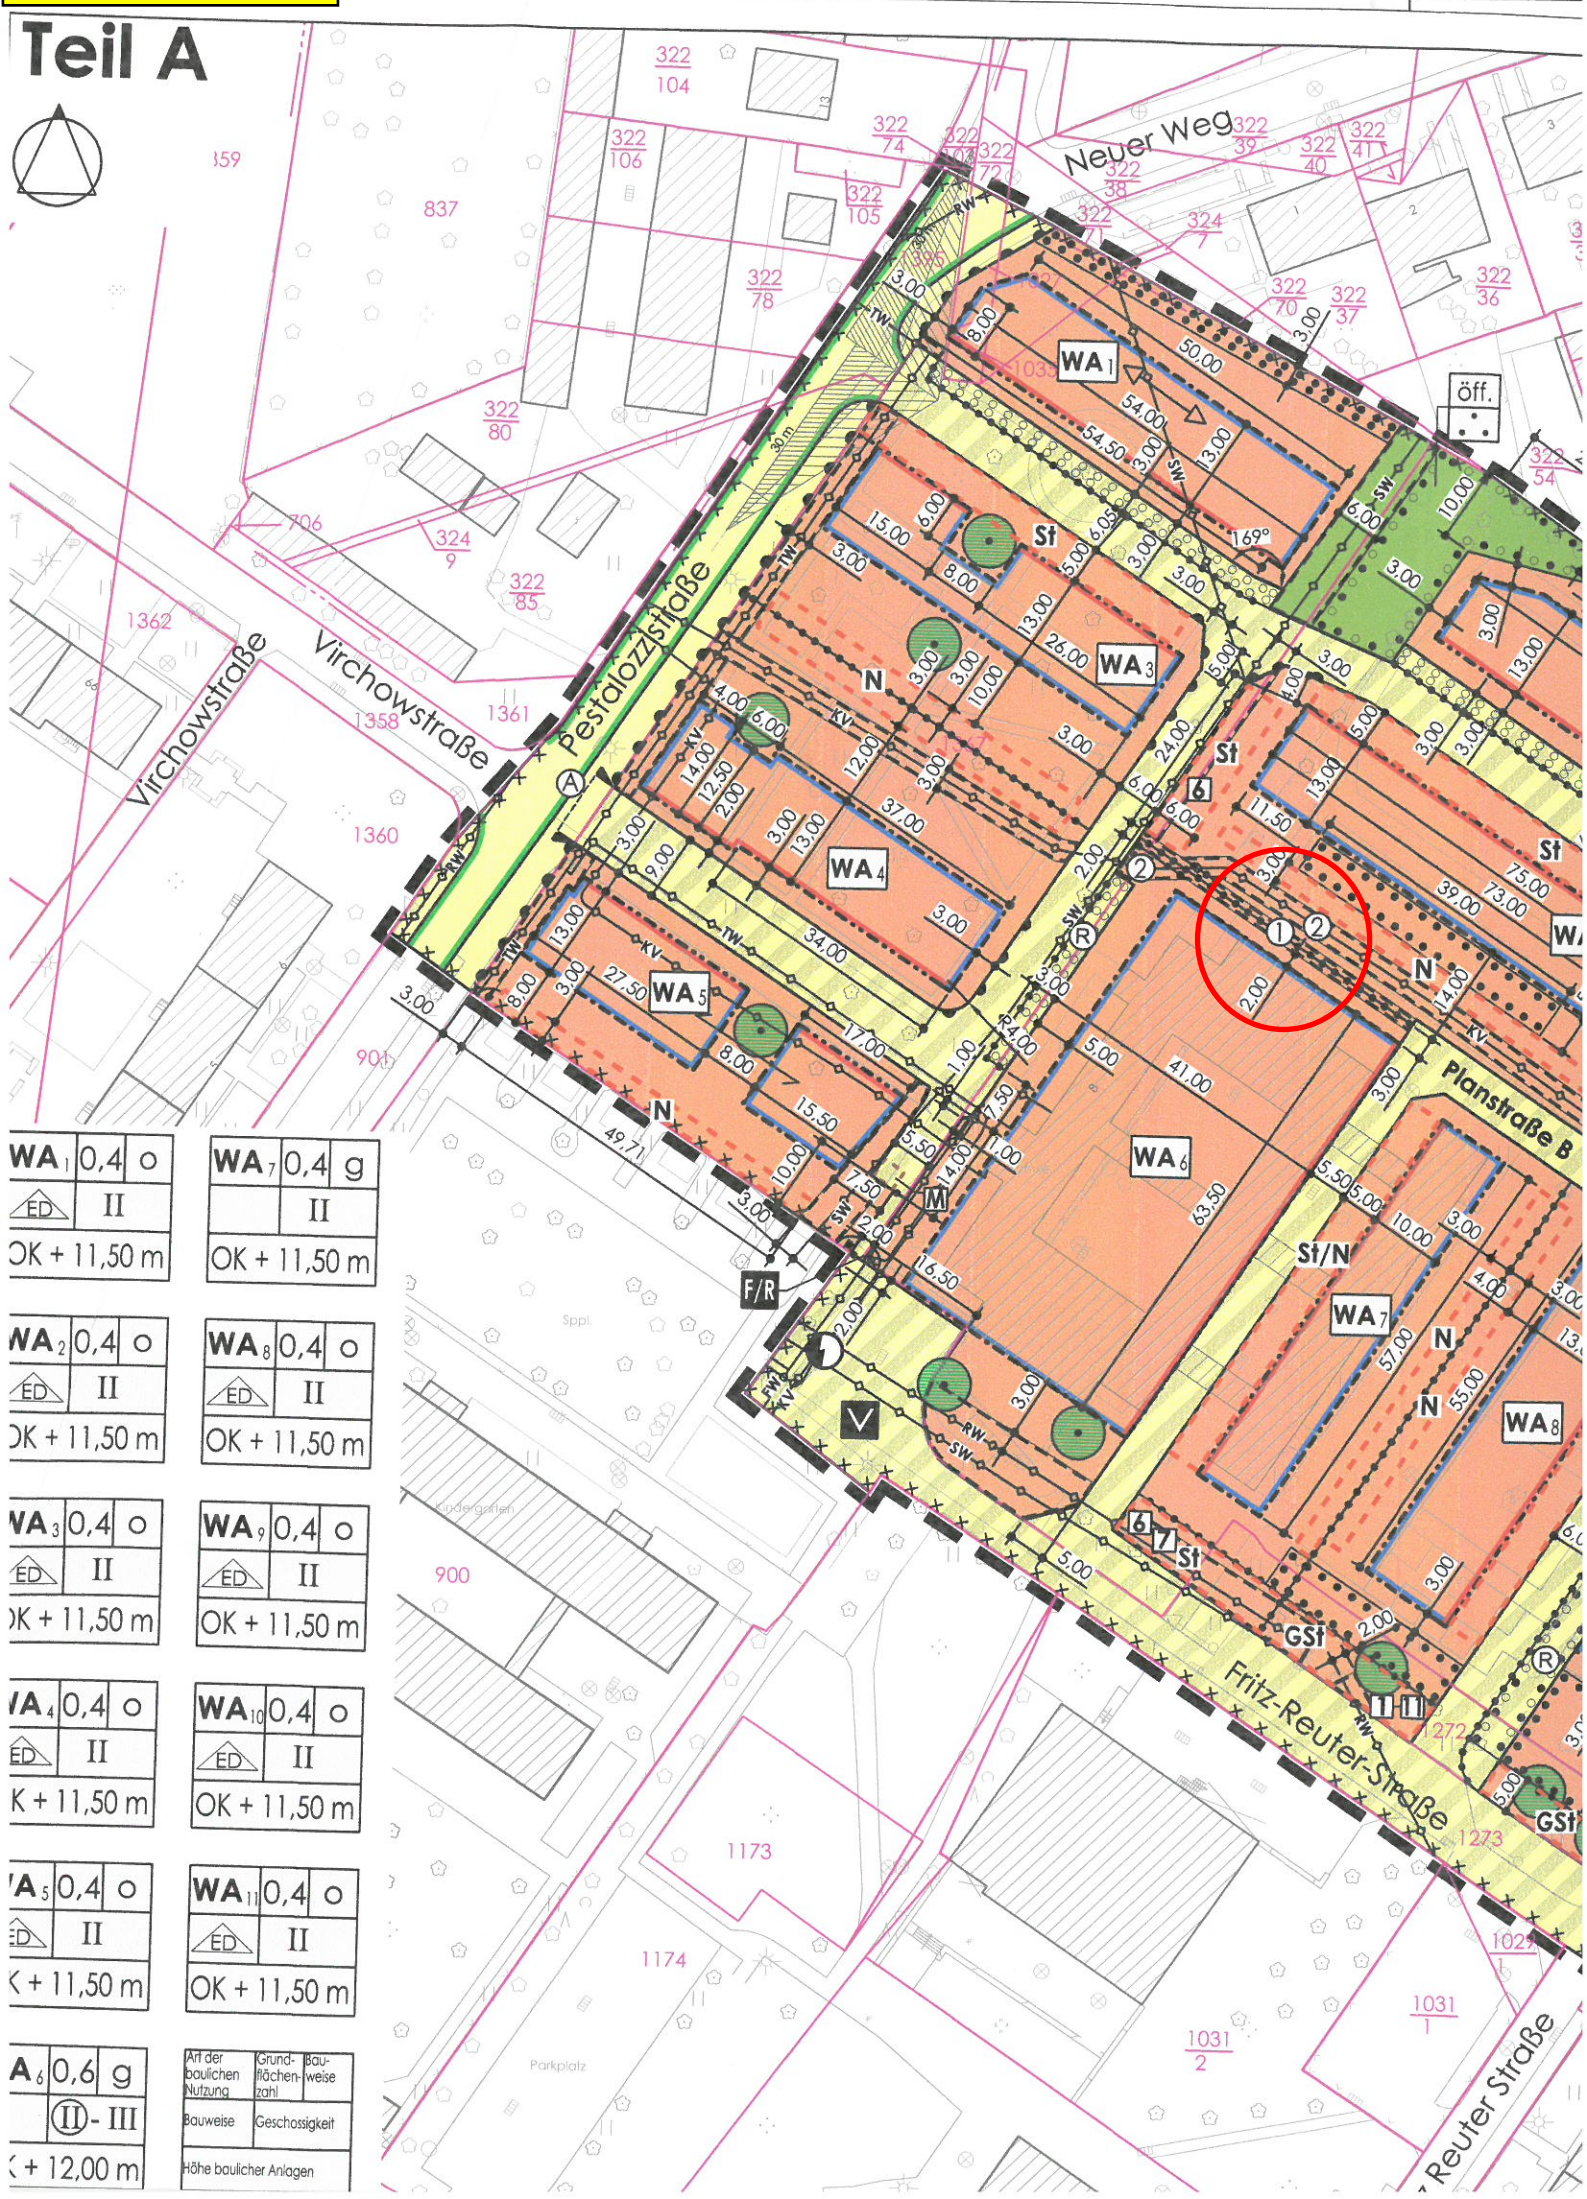

WA ₁	0,4	o
	ED	II
OK + 11,50 m		

WA ₇	0,4	g
	ED	II
OK + 11,50 m		

WA ₂	0,4	o
	ED	II
OK + 11,50 m		

WA ₈	0,4	o
	ED	II
OK + 11,50 m		

WA ₃	0,4	o
	ED	II
OK + 11,50 m		

WA ₉	0,4	o
	ED	II
OK + 11,50 m		

WA ₄	0,4	o
	ED	II
OK + 11,50 m		

WA ₁₀	0,4	o
	ED	II
OK + 11,50 m		

WA ₅	0,4	o
	ED	II
OK + 11,50 m		

WA ₁₁	0,4	o
	ED	II
OK + 11,50 m		

A ₆	0,6	g
	II - III	
OK + 12,00 m		

Art der baulichen Nutzung	Grundflächenzahl	Bauweise	Geschossigkeit
Höhe baulicher Anlagen			